



1e Verdieping

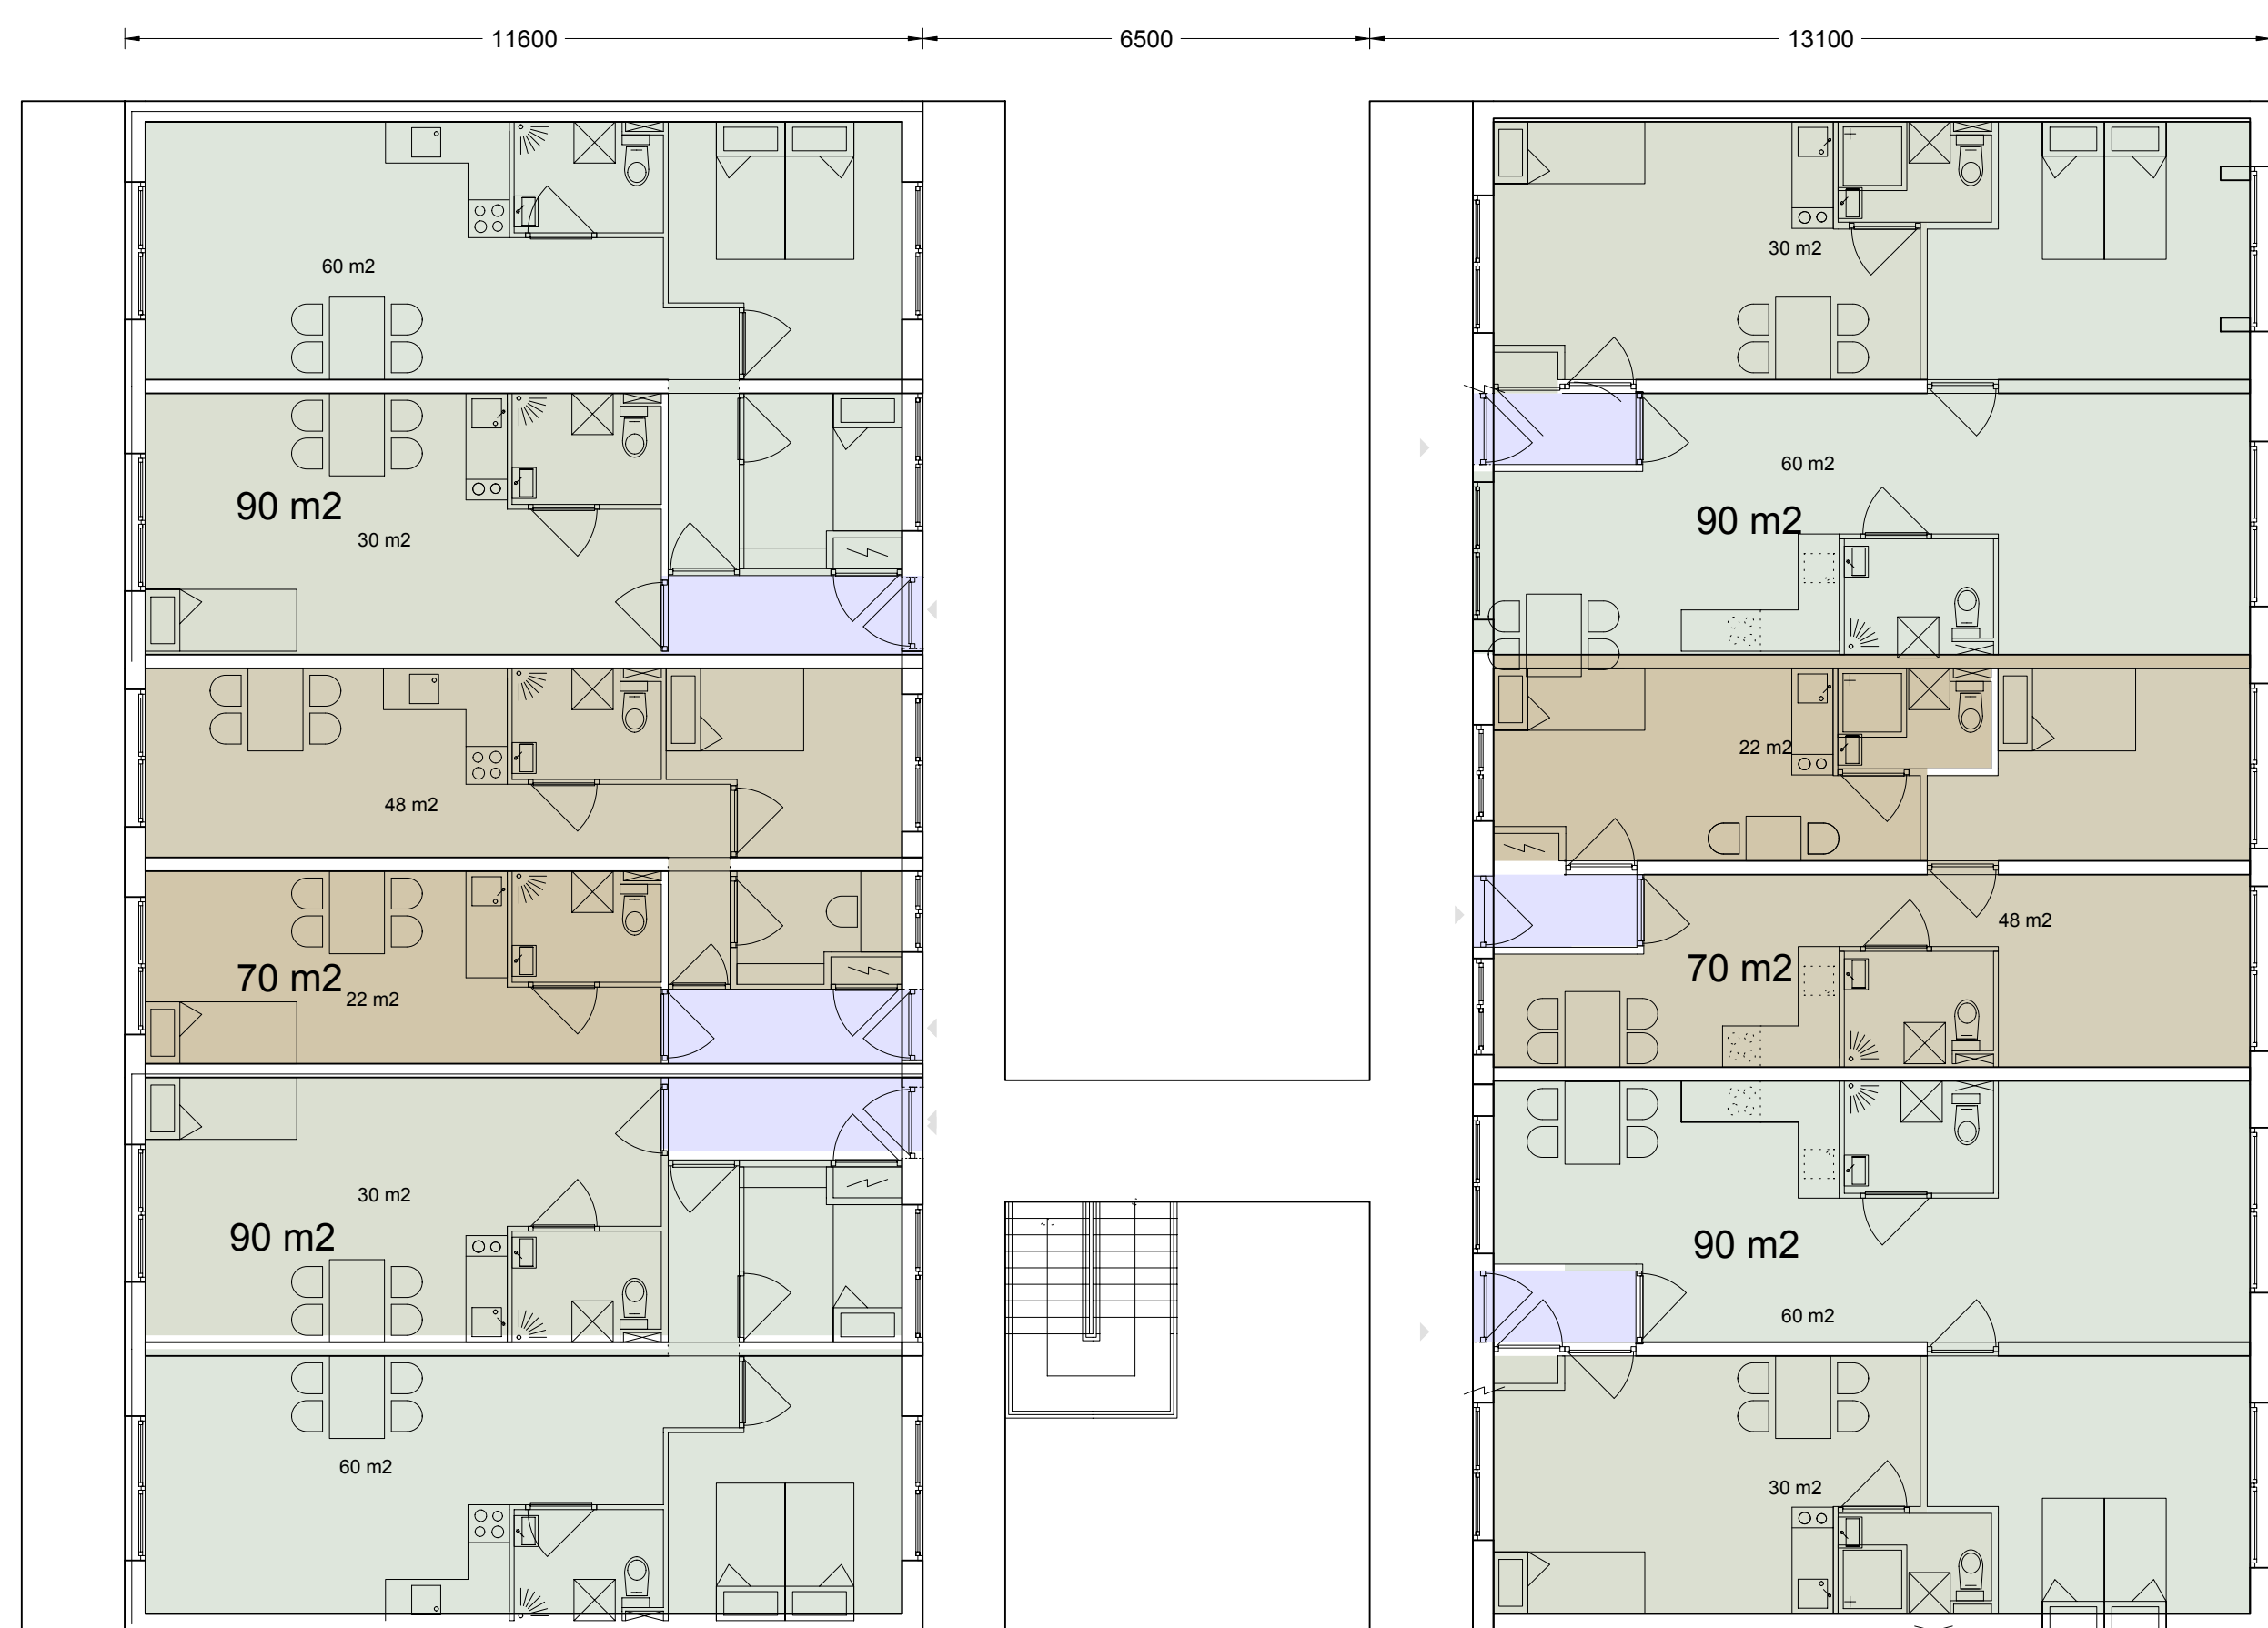

VARIANT 5




2e Verdieping

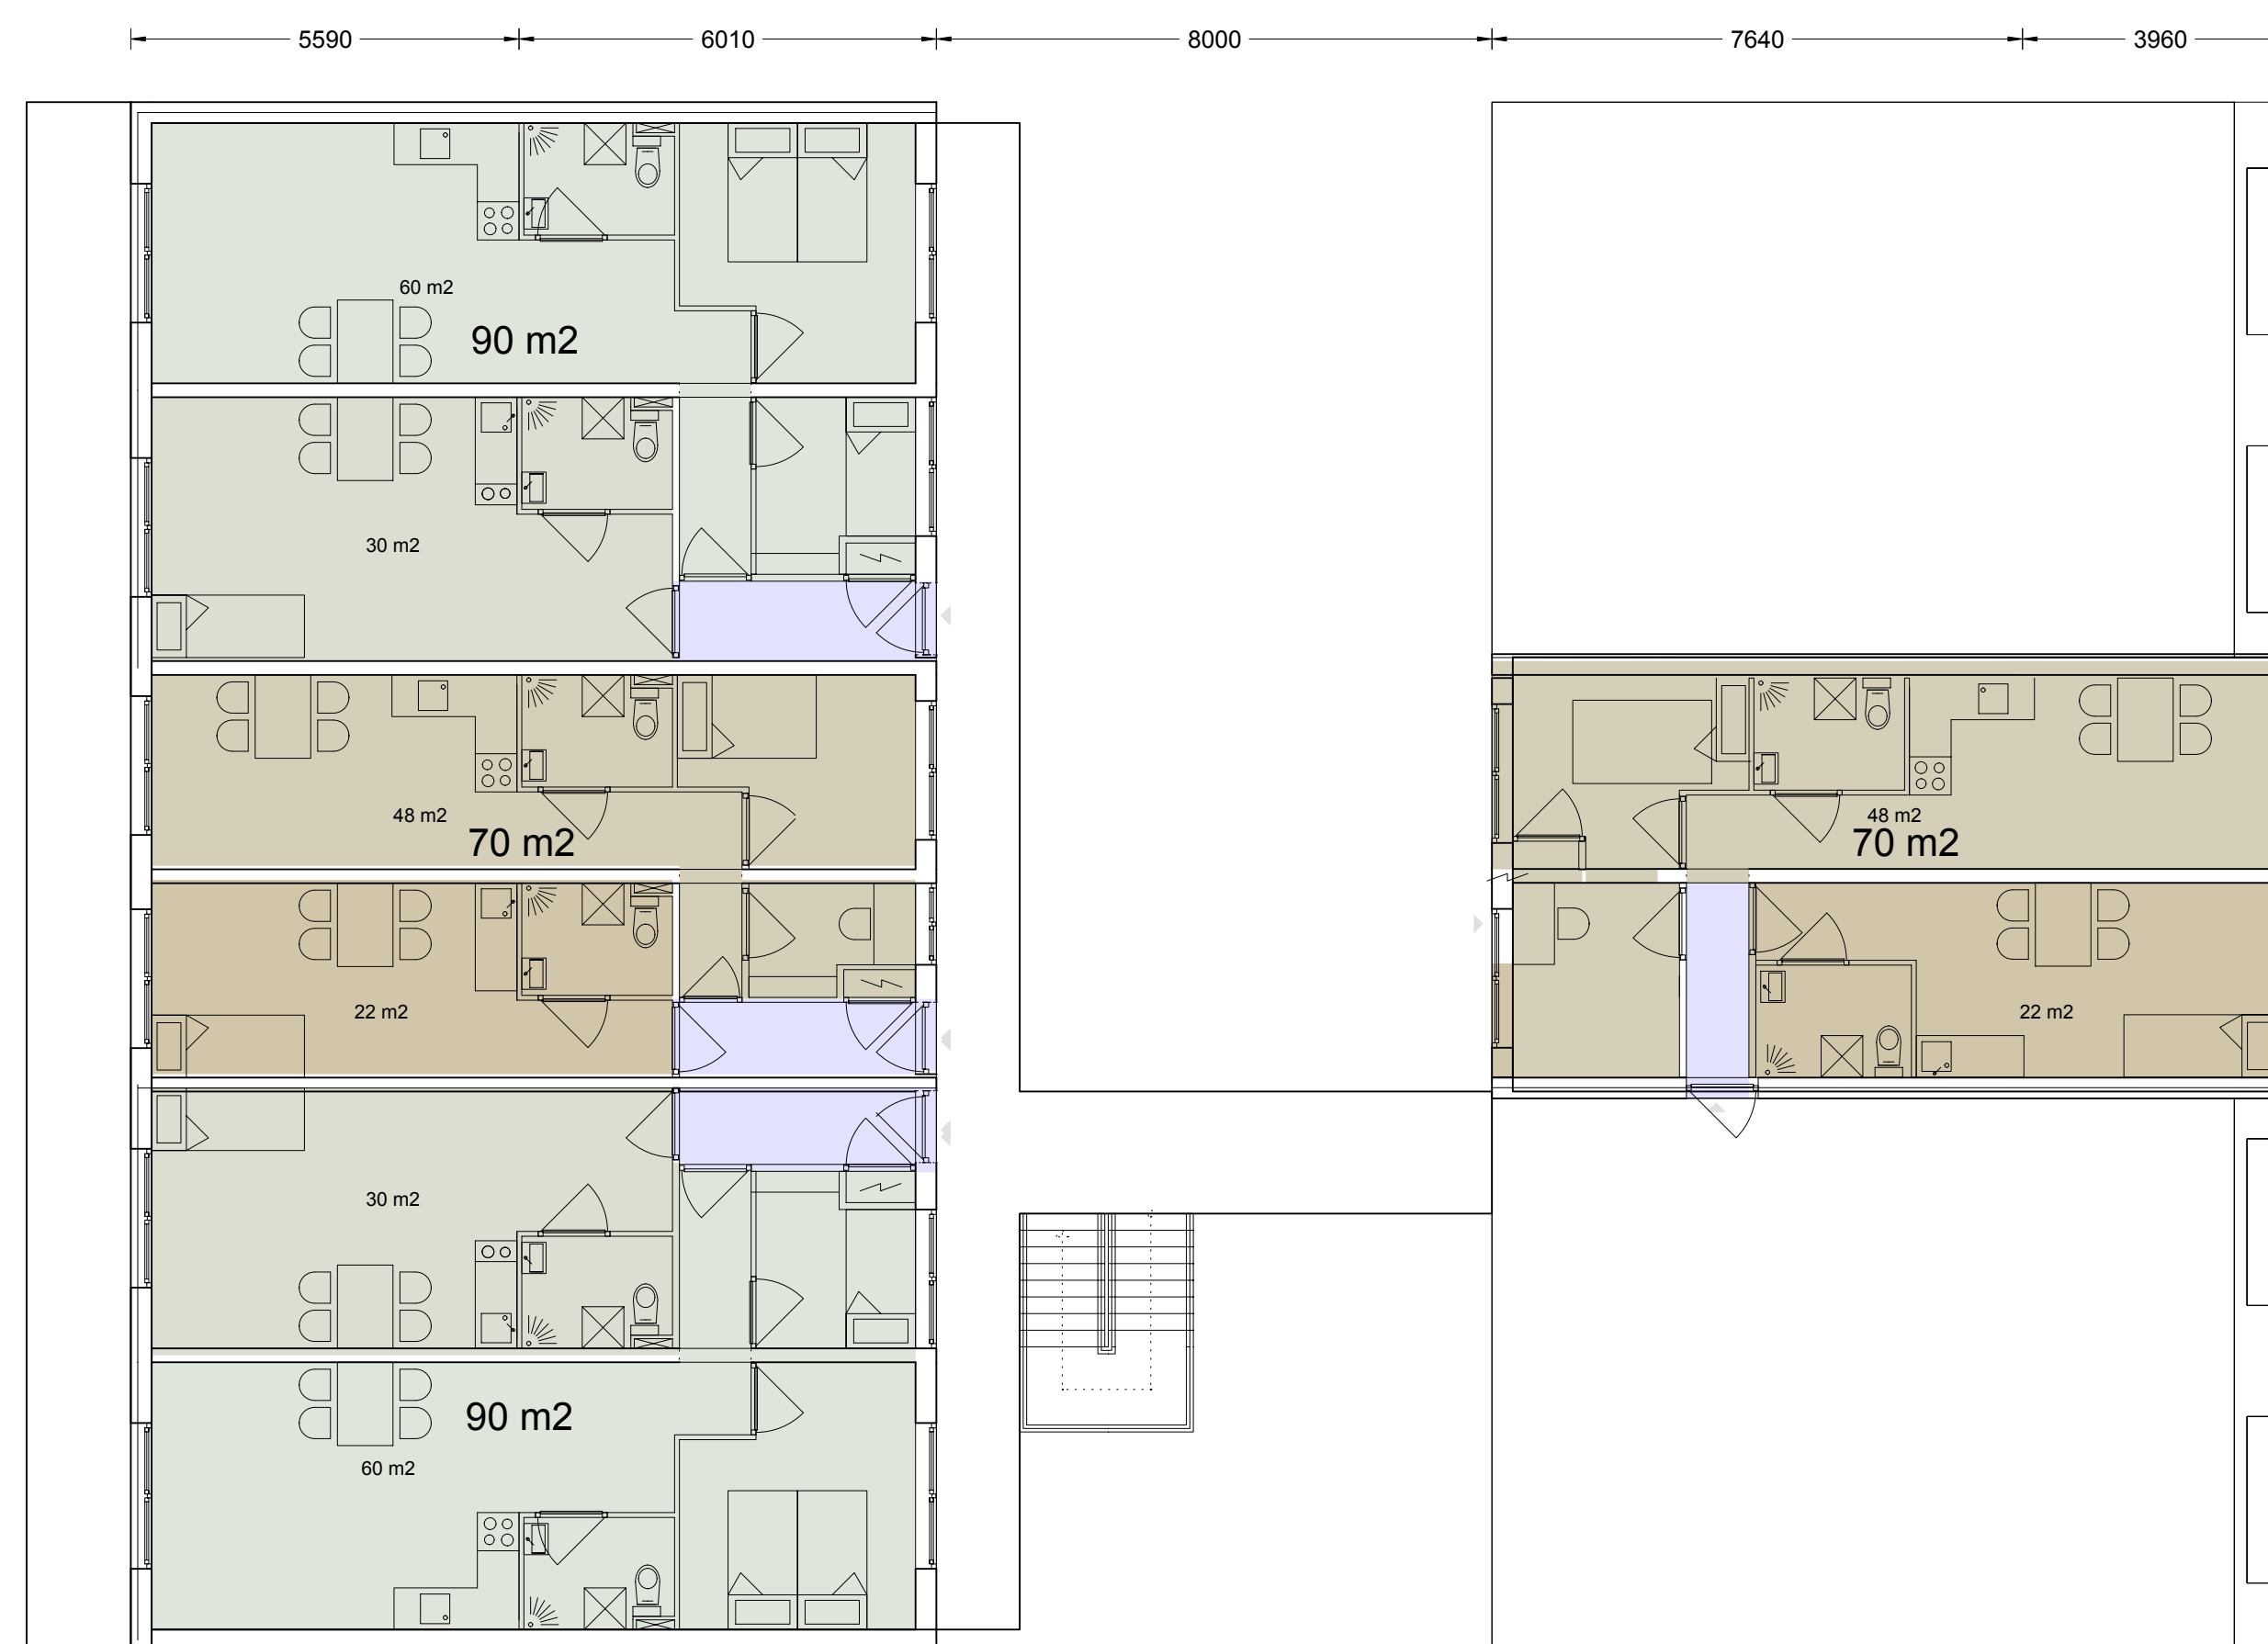

3e Verdieping

VARIANT 6

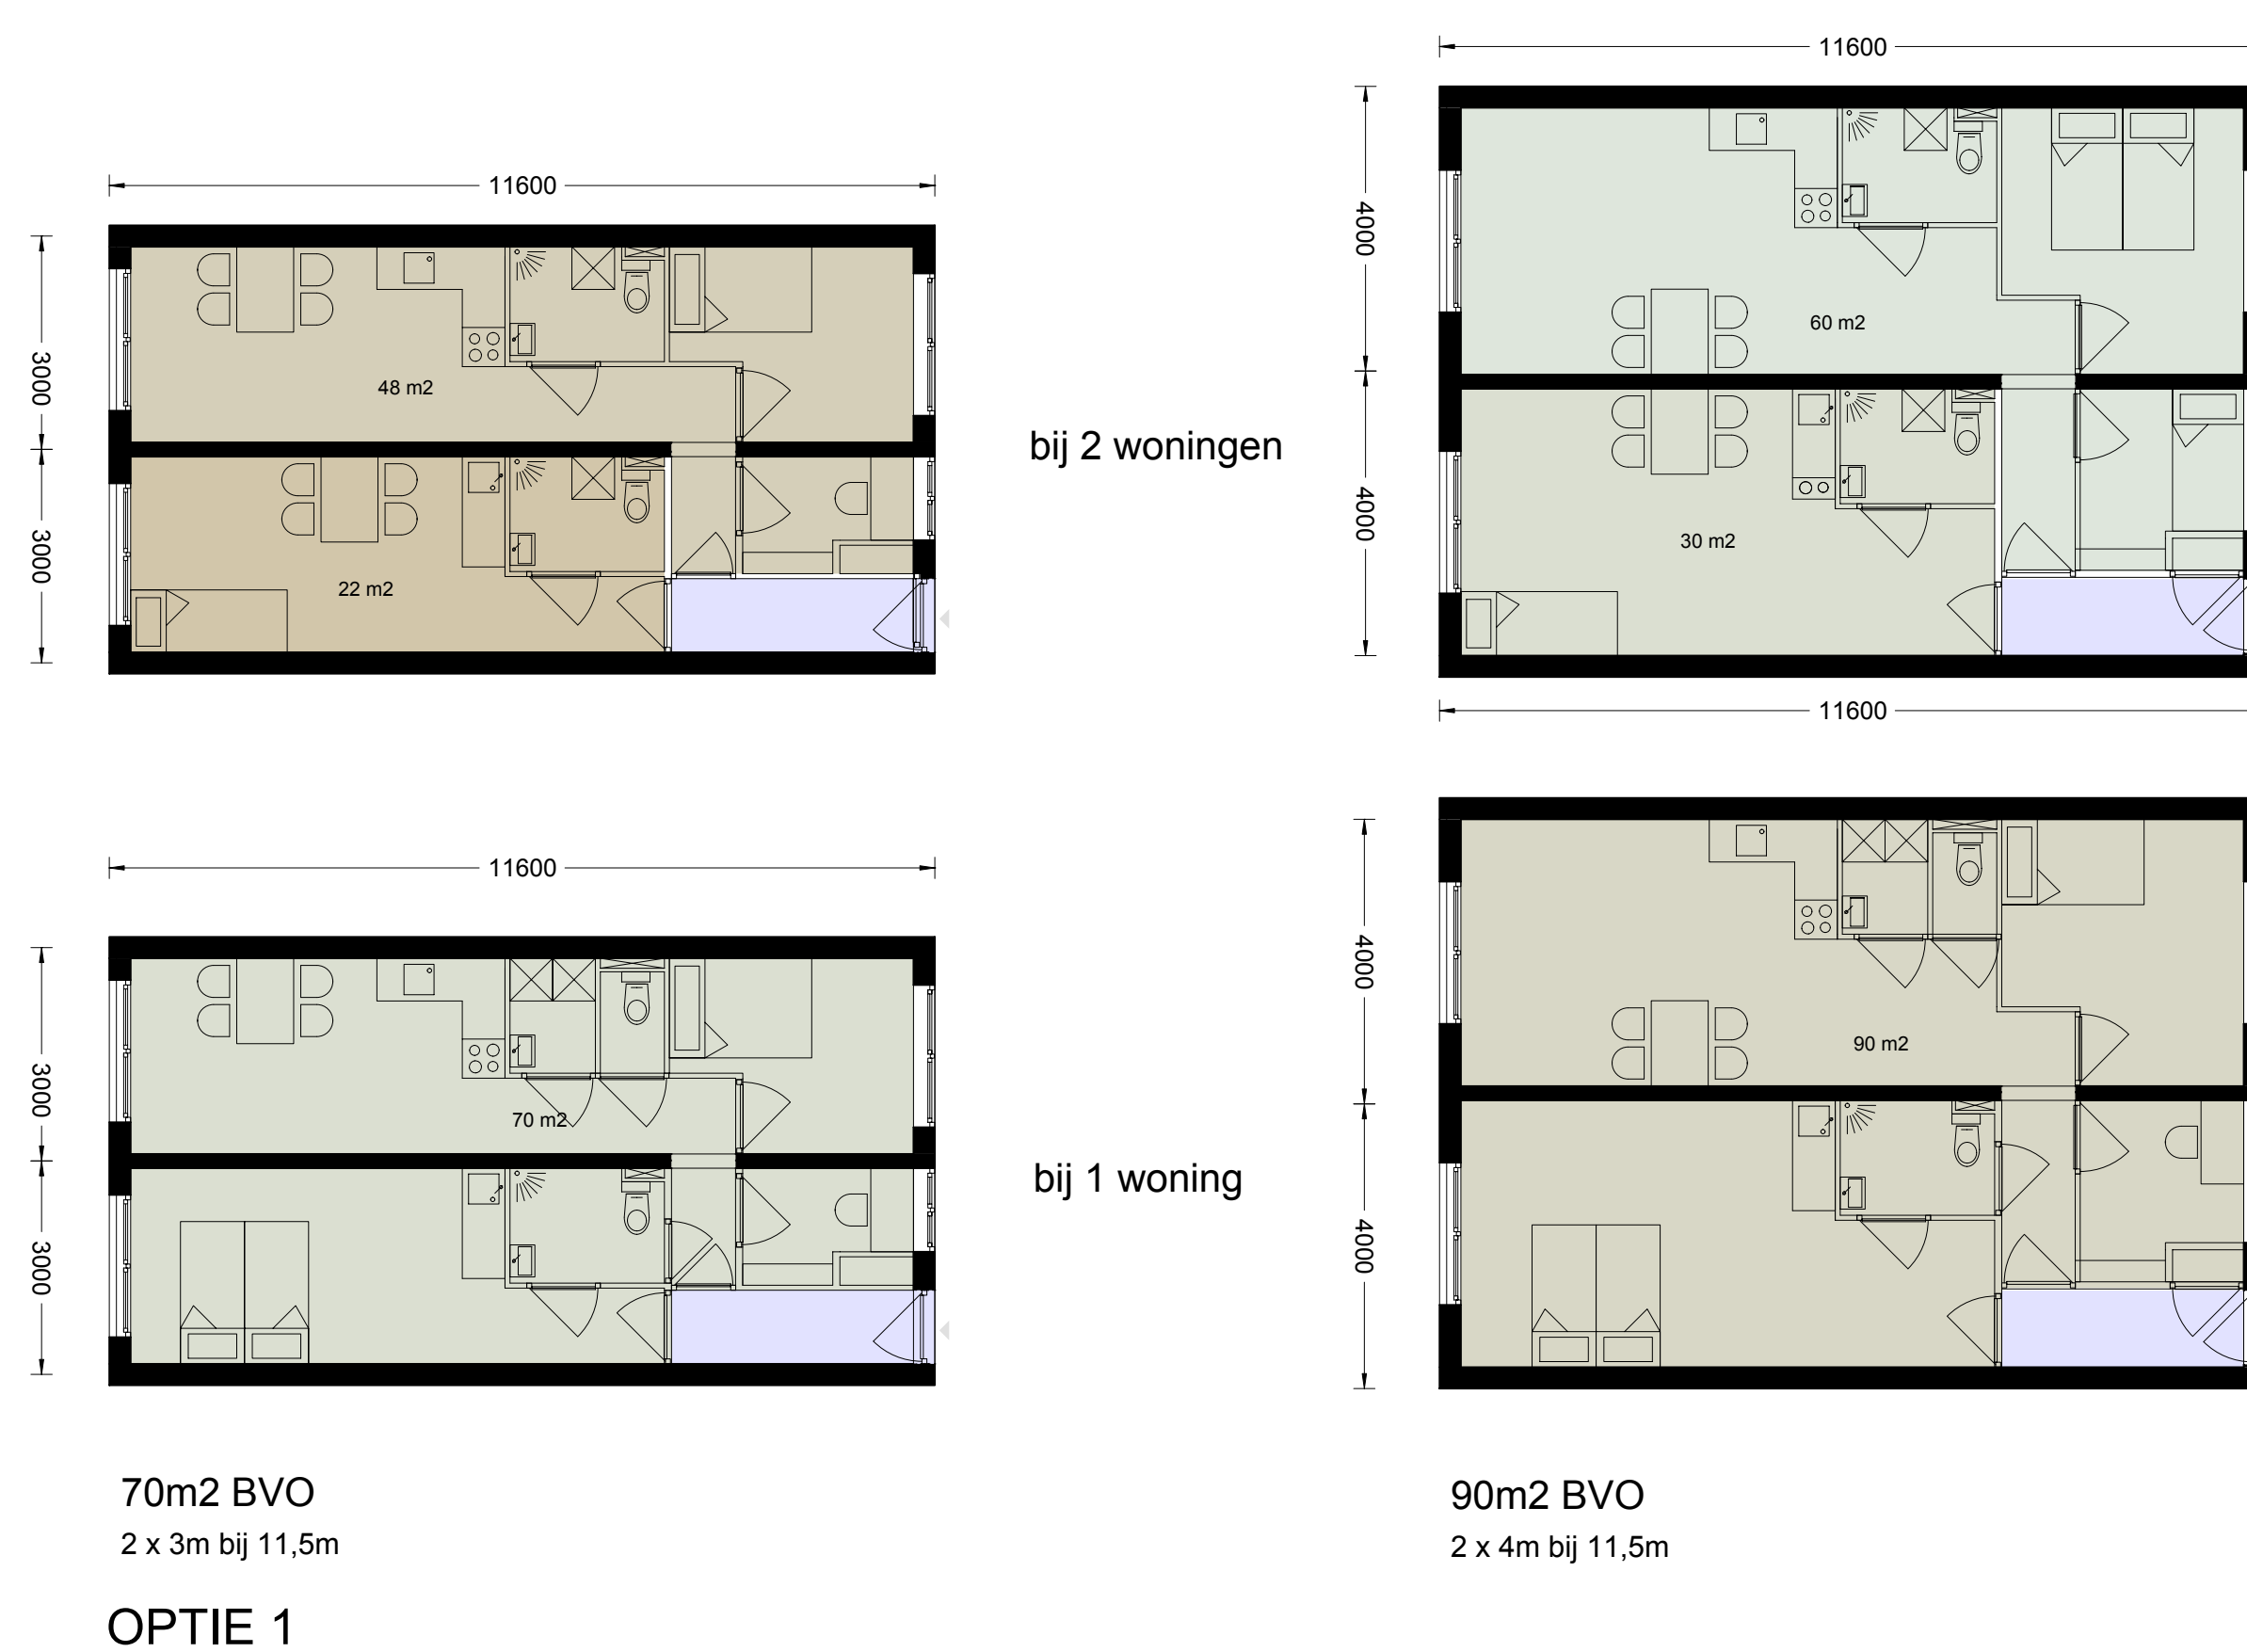


70m2 BVO  
2 x 3m bij 11,5m  
OPTIE 1

90m2 BVO  
2 x 4m bij 11,5m




70m2 BVO  
2 x 3m bij 11,5m  
OPTIE 2

90m2 BVO  
2 x 4m bij 11,5m

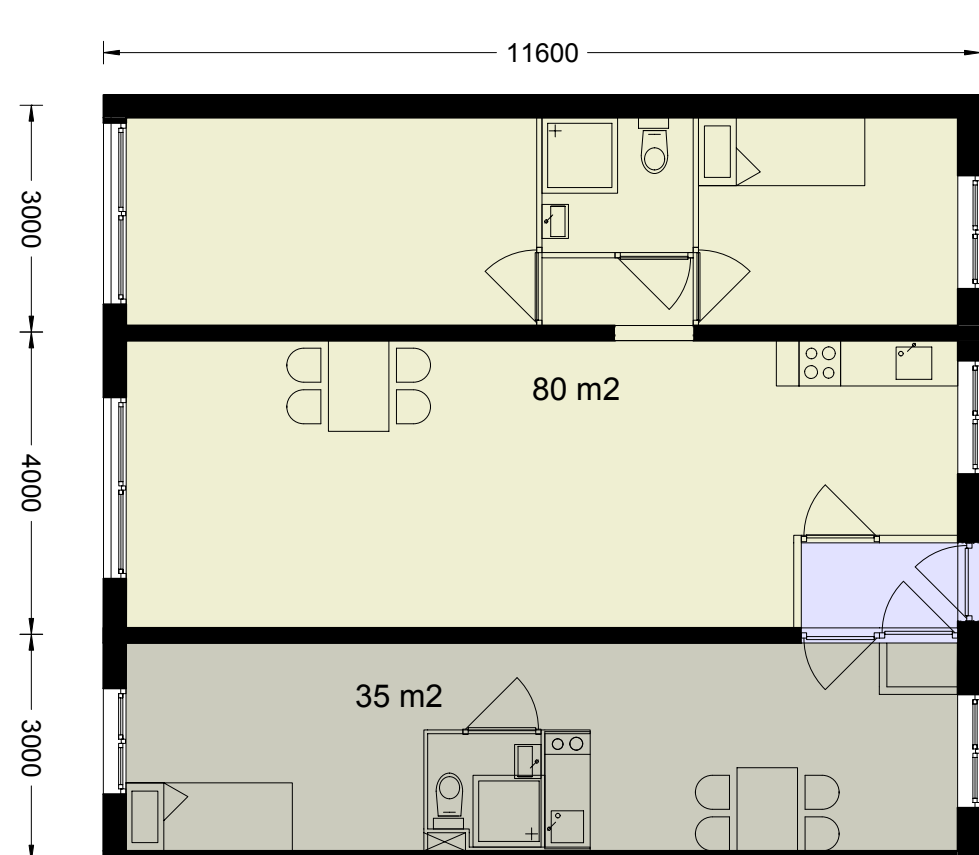

115m2 BVO  
2 x 3m bij 11,5 m; 1 x 4m bij 11,5m

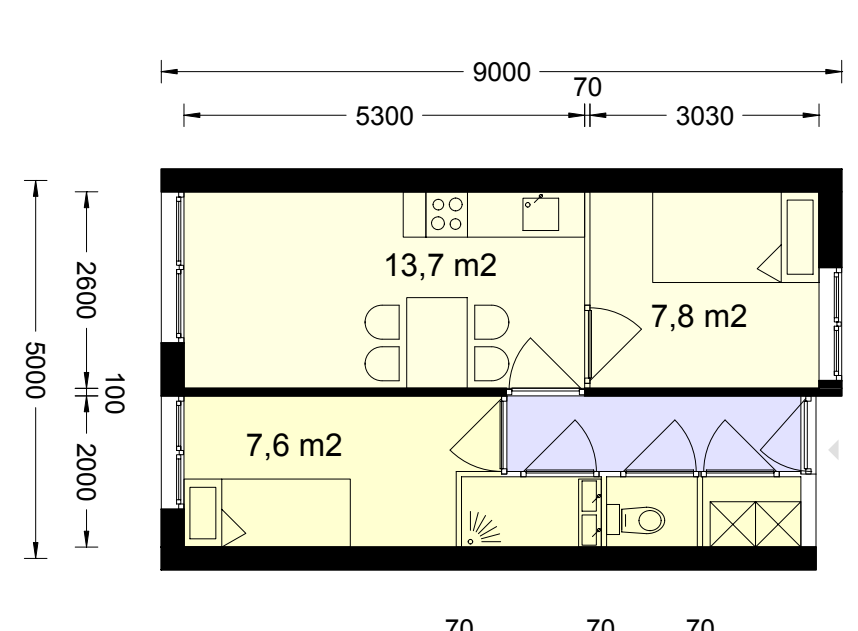

45m2 BVO